




4148

Sanitary
By Distribution

ROYAL
The Best Paper & Tissue

408 West 5th Avenue
2,460 Sq. Ft.

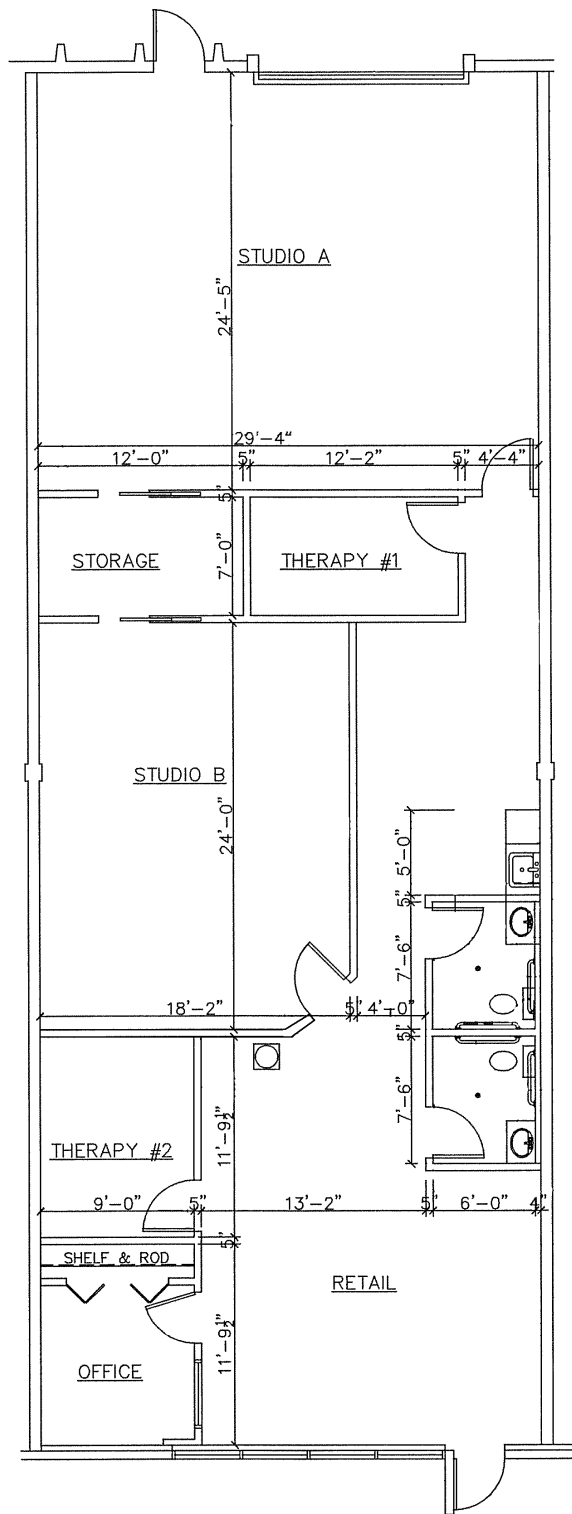

FLOOR PLAN
SCALE: 1/8" = 1'-0"




kindness

blessing

peace

mindful

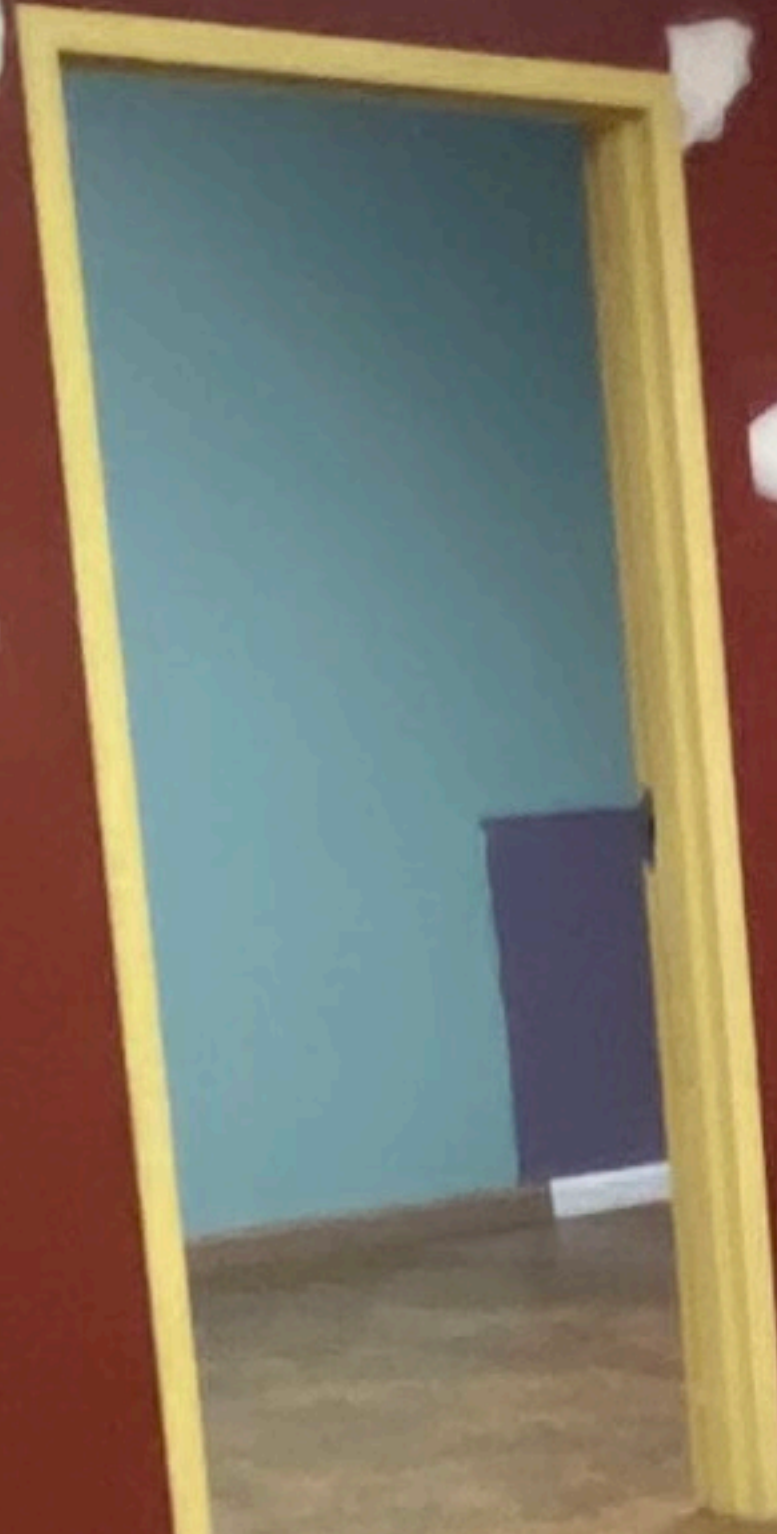



WESTROOM

Keep your blessings with thankfulness so they won't unravel.











