


800 W. Fifth Avenue Upper Level

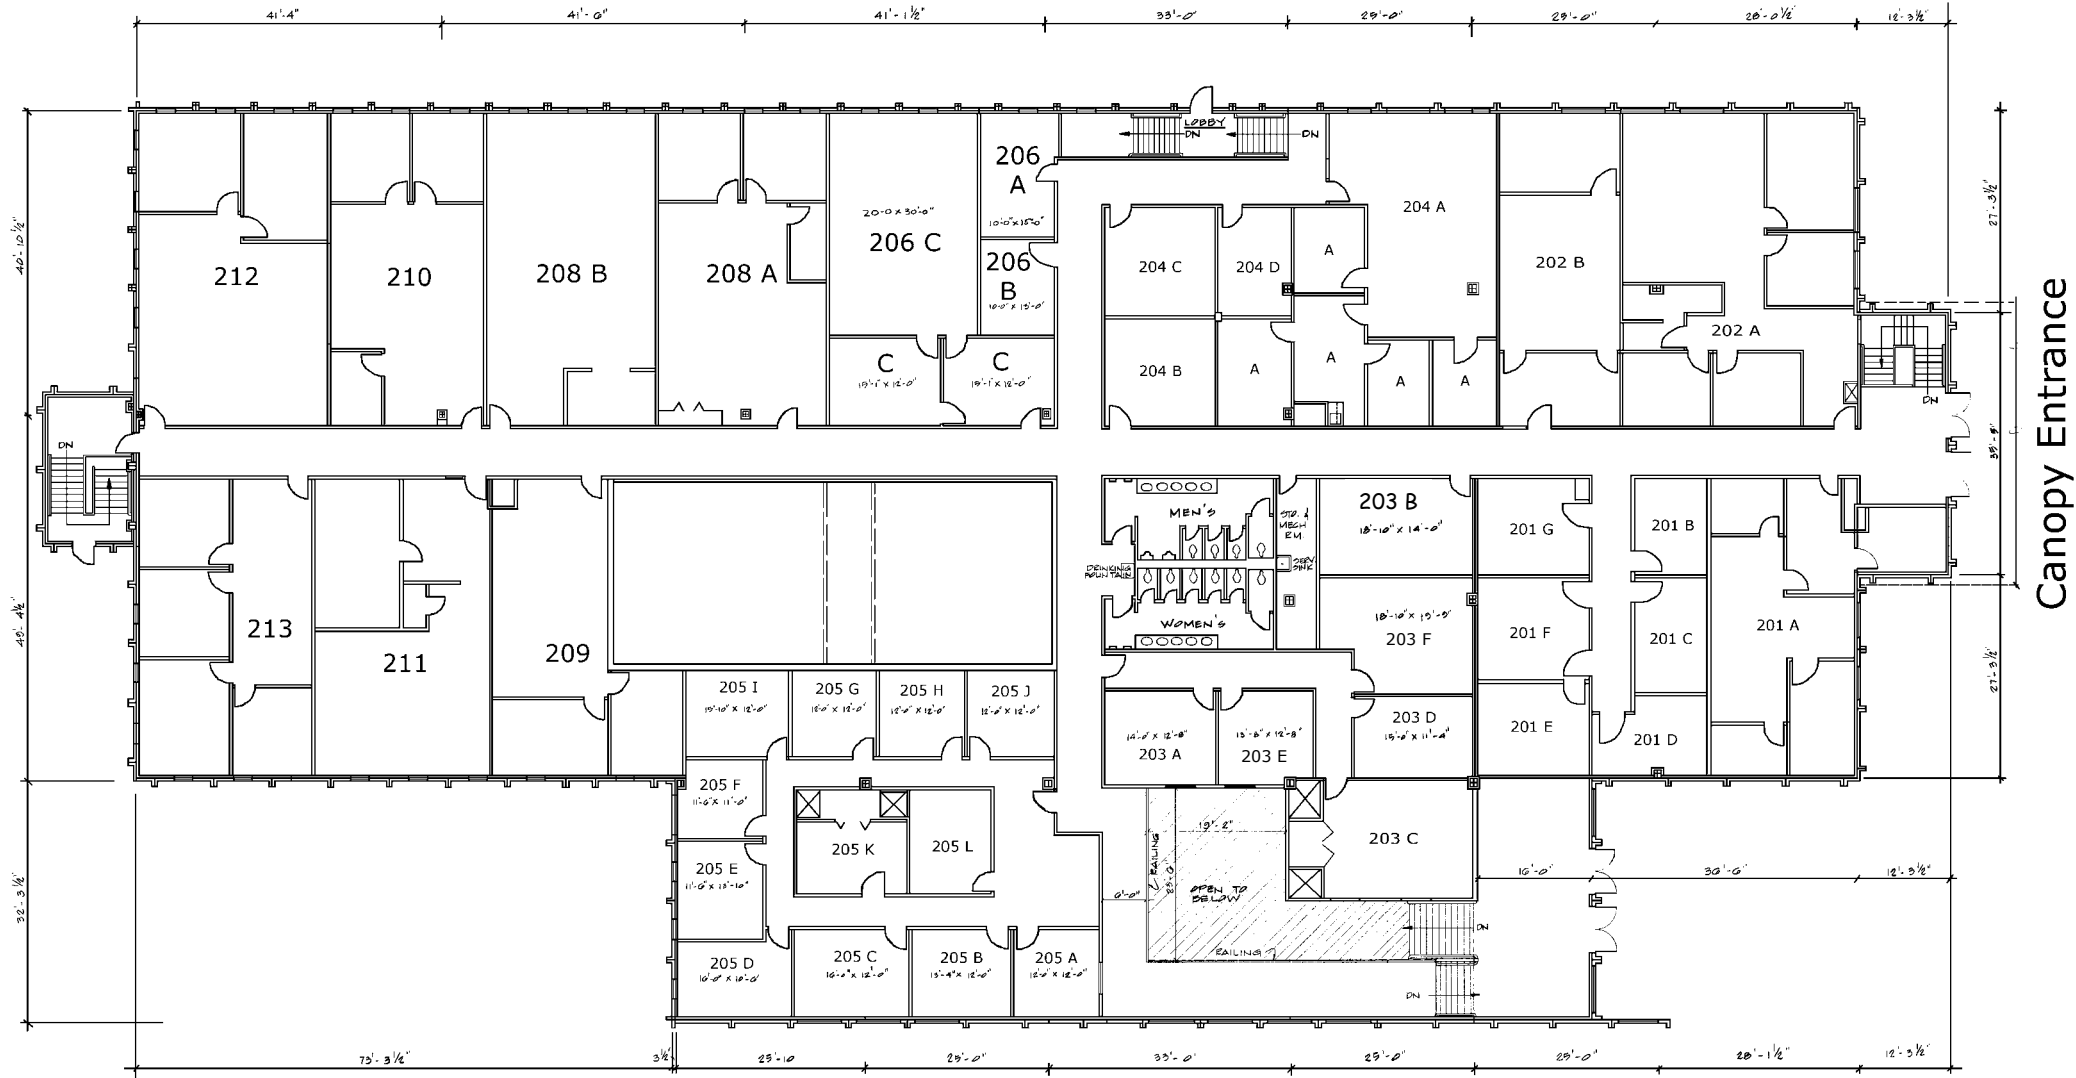

UPPER LEVEL PLAN LAYOUT
SCALE 1/8" = 1'-0"



Canopy Entrance