




720

Blue Willow  
PLUMBING & HEATING

# 720 N. 17th Street, Unit 9 2,200 SF

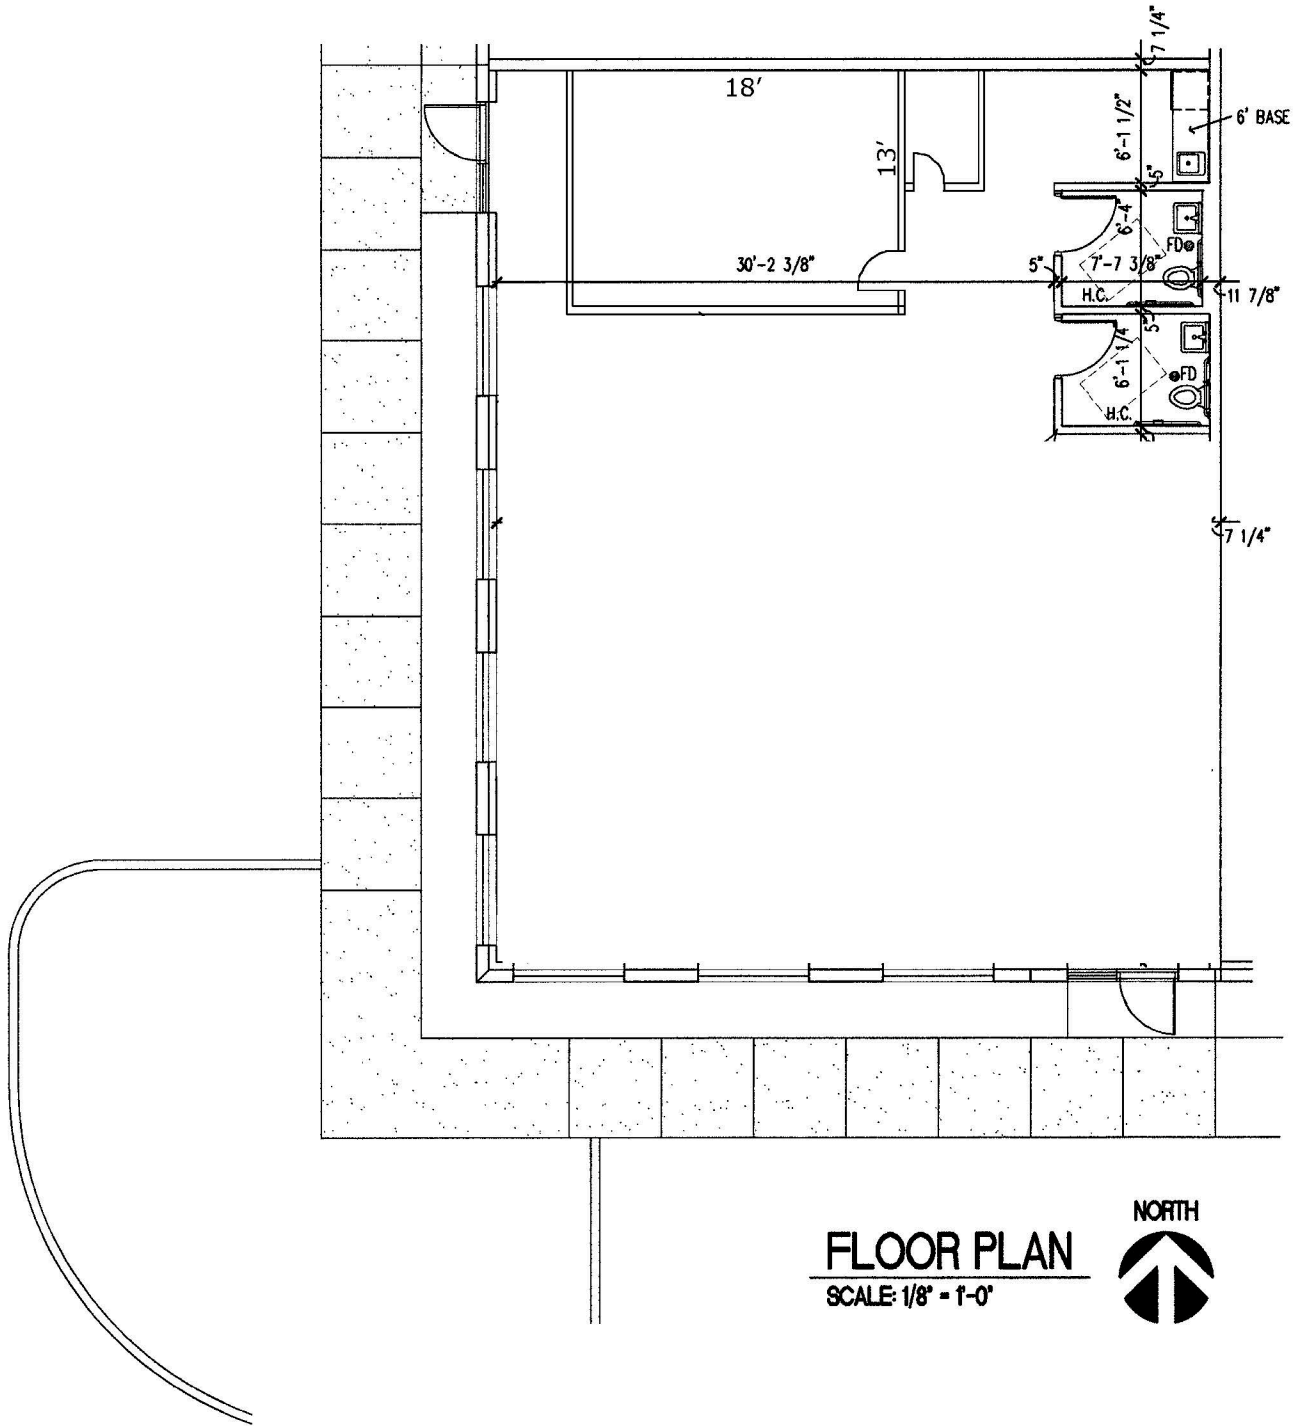

**FLOOR PLAN**  
SCALE: 1/8" = 1'-0"













